
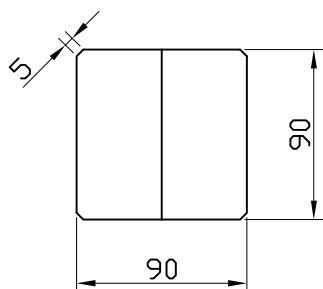
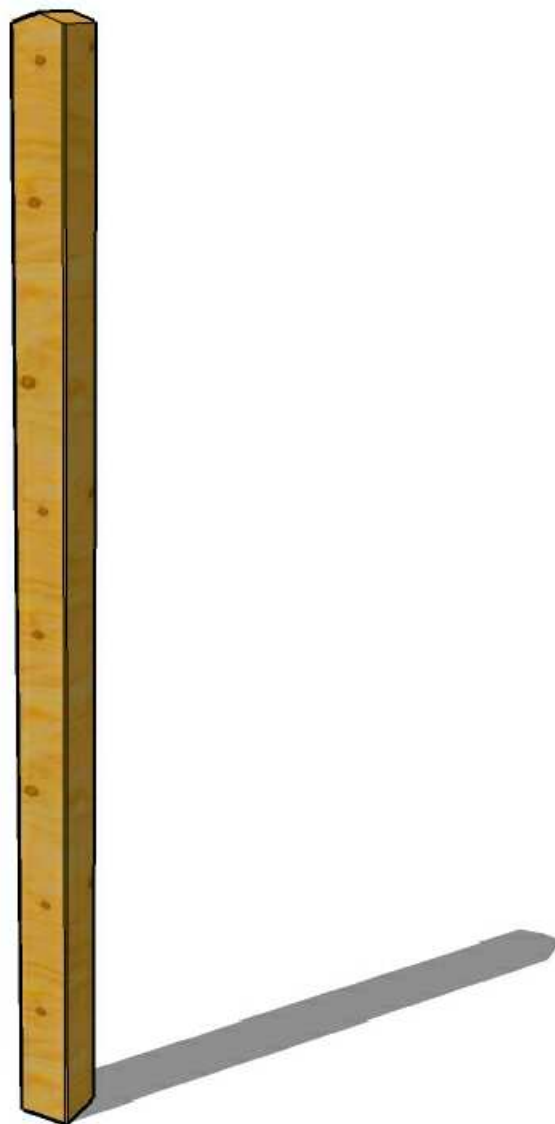


852 015

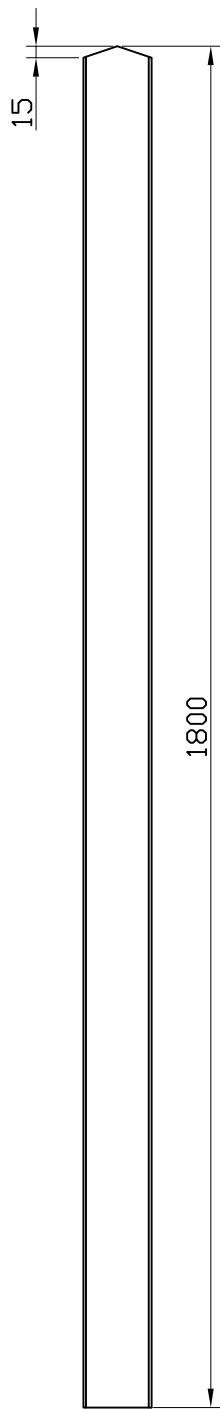

POTEAUX ACCESSOIRES

Nom:
Poteaux City

Dimensions:
90x90mm Lg1.80m

REV00	L'avant projet	2016-11-09
REV--	-----*
Essence: Sapin Rouge		
Traitement: TRAITE AUTOCLAVE		
Echelle: 1:16		
852 015 Poteau Cloture City REV00		1/1

ref.852 015