
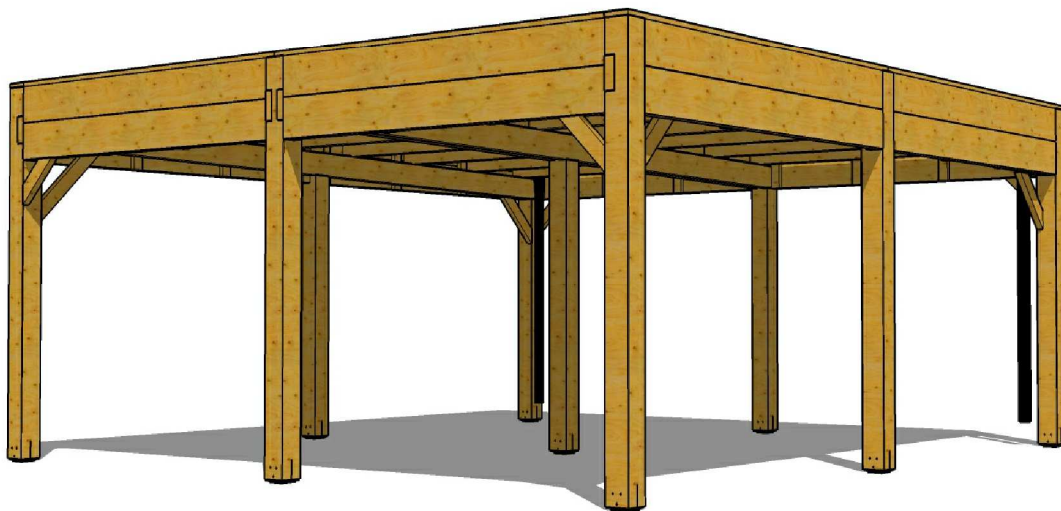
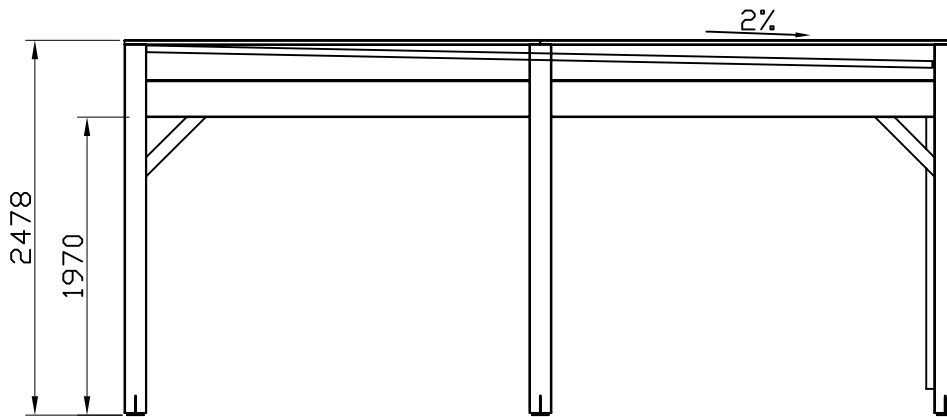


850 210

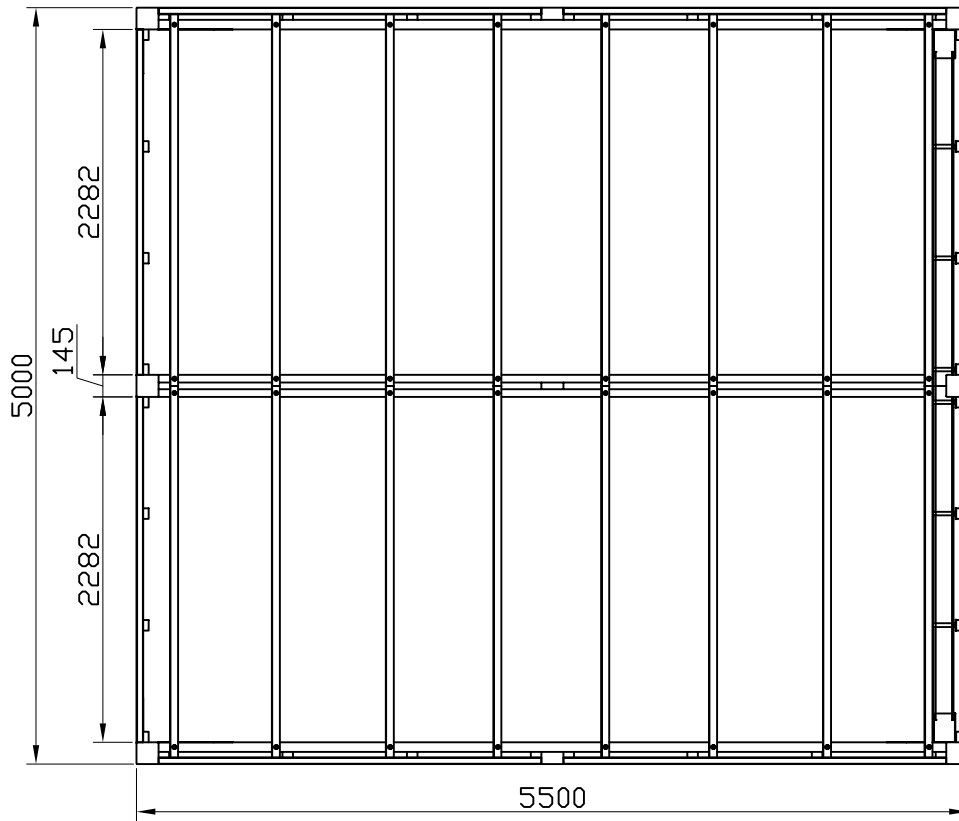

CARPORTS	REV00	L'avant projet	2016-12-30
	REV--	-----	2016-11-21
Nom: Epure	Essence: Pin Sylvestre		
	Traitement: TRAITE AUTOCLAVE		
Dimensions: 550x500xh245cm	Echelle: 1:50		
ref.Double	850 210 Carport Epure REV00		1/1