
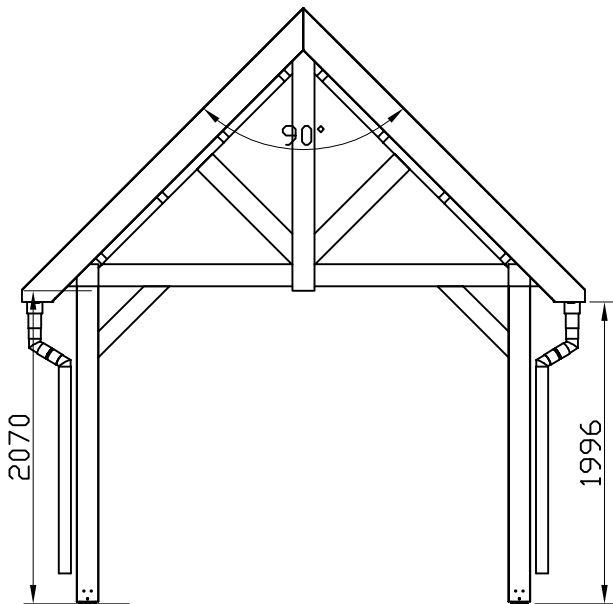
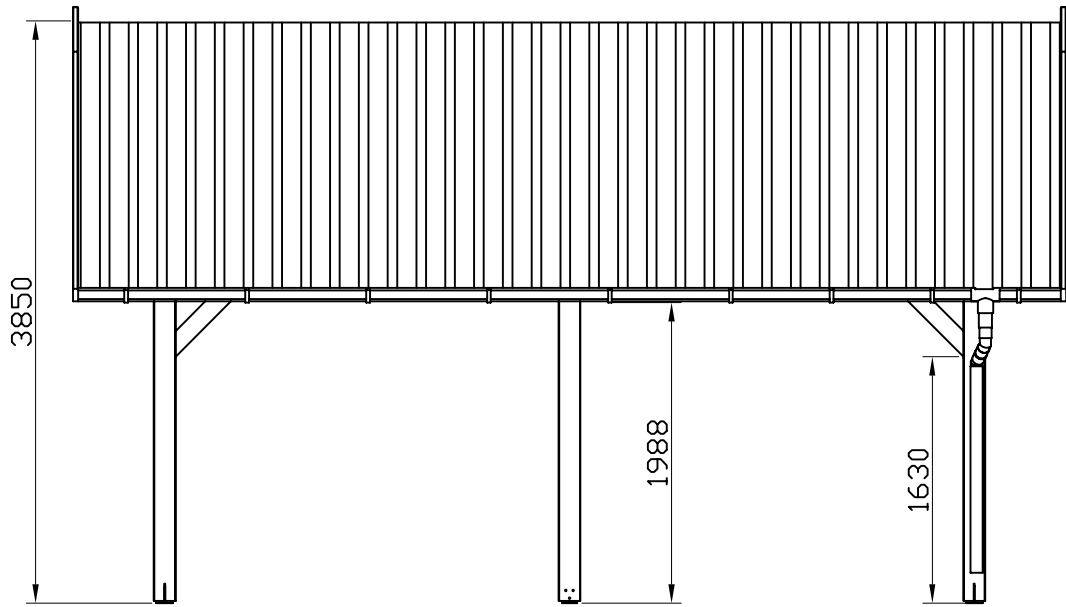


850 220

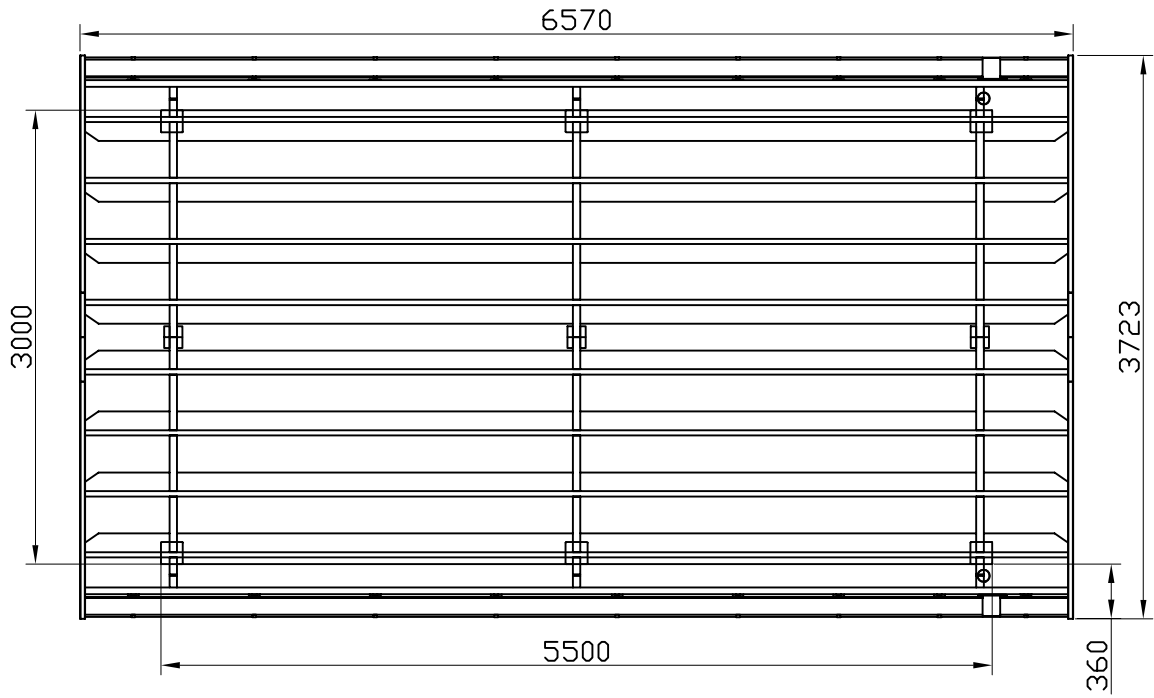

CARPORTS

Nom: **Vintage**

Dimensions: **550x300xh385cm**

ref.850 220

REV00	L'avant projet	2017-01-02
REV--	-----
Essence: Pin Sylvestre		
Traitement: TRAITE AUTOCLAVE		
Echelle: 1:50		
850 220 Carport Vintage REV00		1/1