
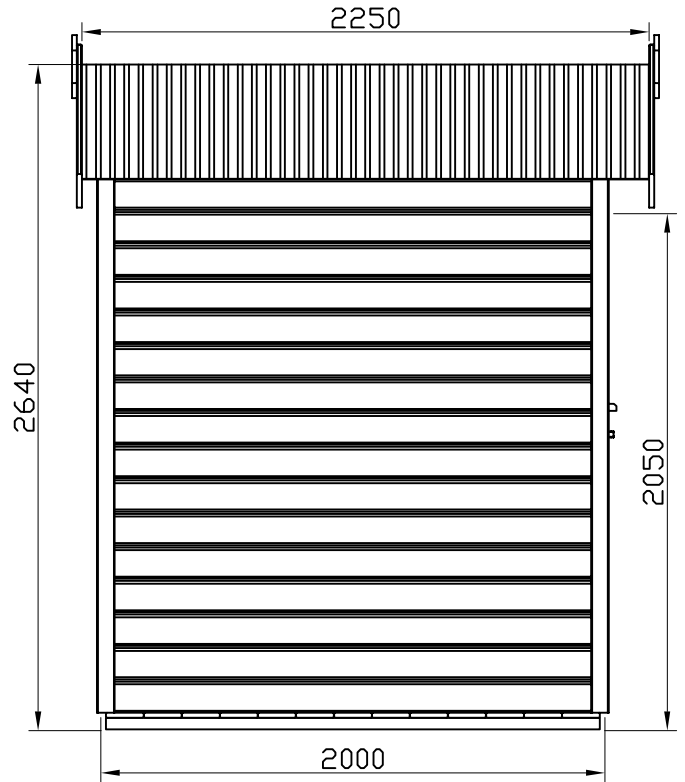


850 600

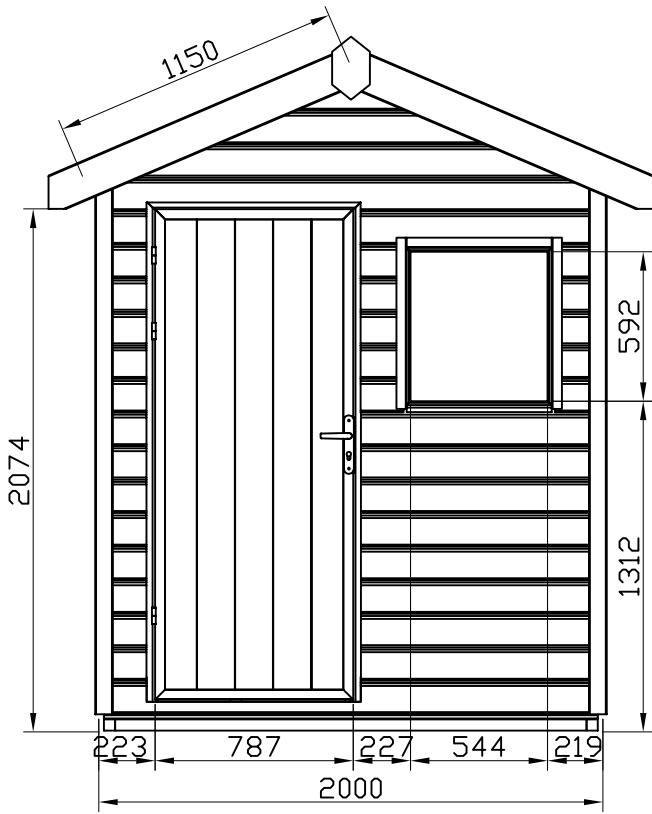

ABRI DE JARDIN

Nom:
Savoie

Dimensions:
2.00 x 2.00 x h2.64

REV02	Portes metal	2016-12-02
REV01	Planche bardage 21x145mm	2012-01-30
Essence: Pin Silvestre		
Traitement: TRAITE AUTOCLAVE		
Echelle: 1:30		
850 600 Abri Savoie REV02		1/1

Green Park

Le bois aménage notre environnement

ref.850 600.C